


SCALA 1:50

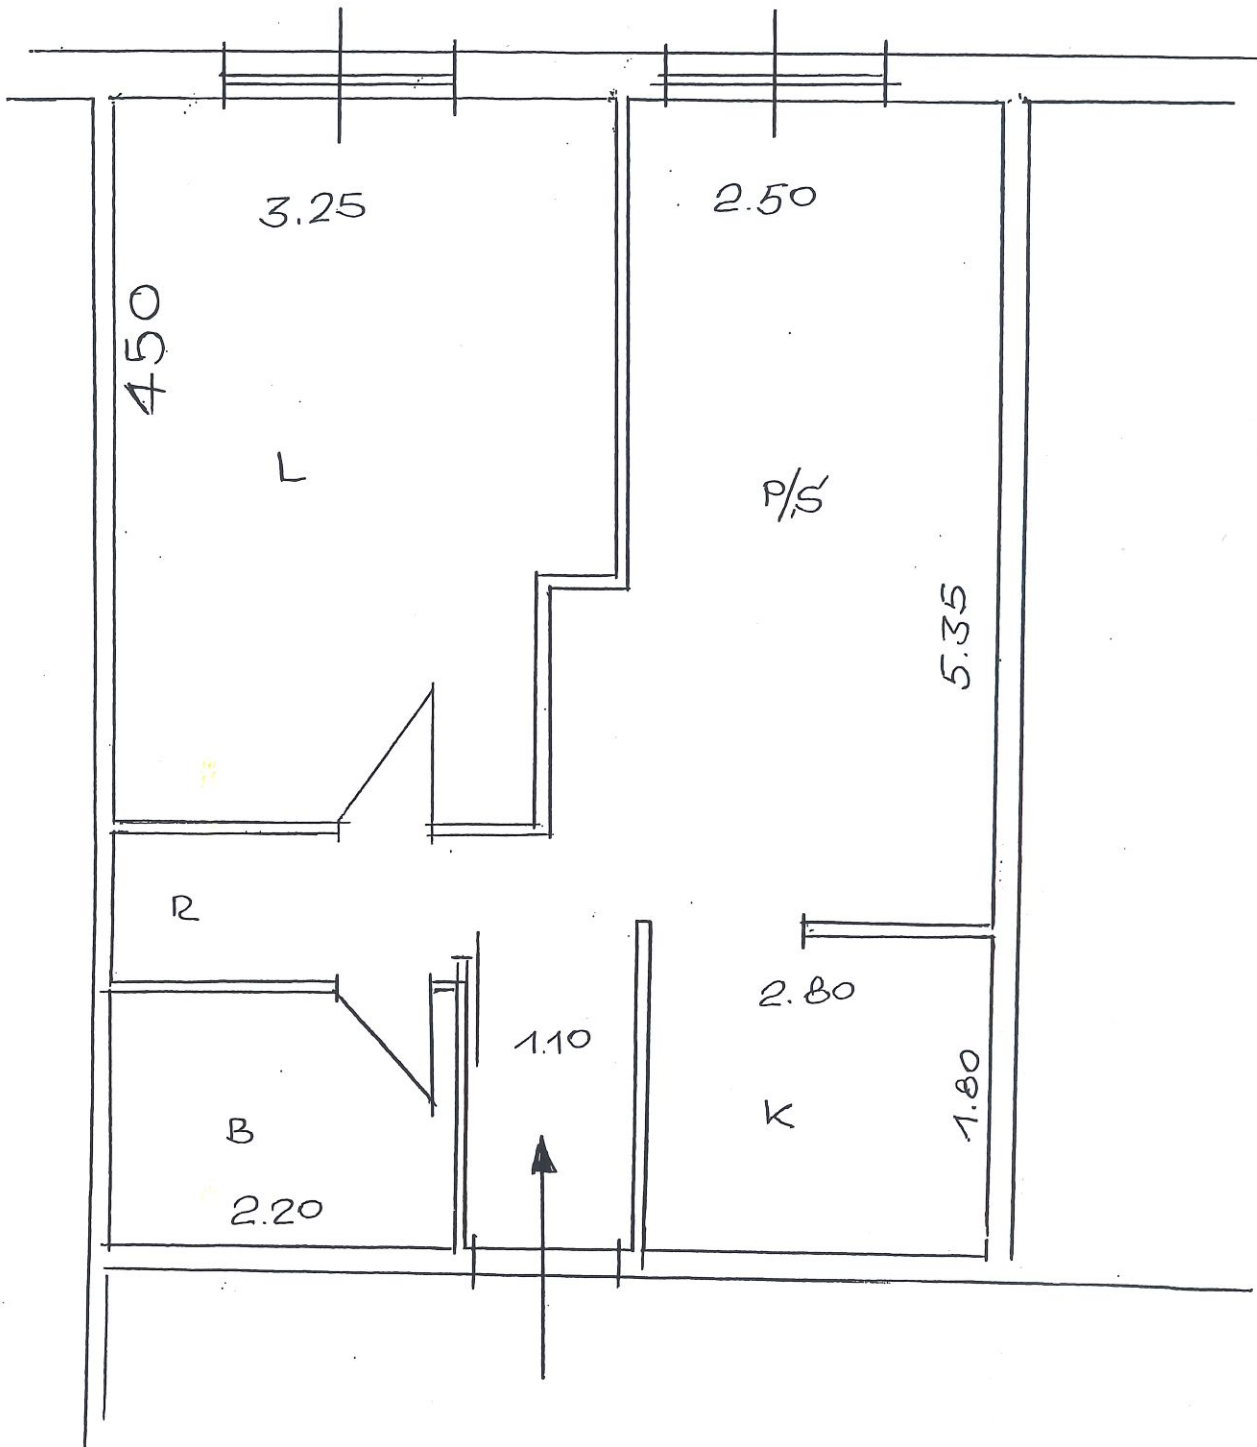

VIA BARLUM, 33

INT. 5 (1°P) - INT. 8 (2°P)